



**City of Cheyenne - Purchasing**  
2101 O'Neil Avenue, Room 309  
Cheyenne, WY 82001  
307-773-1045  
tbarttelbort@cheyennecity.org

**ADDENDUM NUMBER ONE**  
**BID S-15-21**

To: All Prospective Bidders and all others concerned

From: City of Cheyenne, Purchasing Manager, TJ Barttelbort

Date: February 17, 2021

**Subject: Addendum Number One to Bid S-15-21 for the Michael Drive Sidewalk Project**

---

The changes, clarifications, omissions, additions, and/or alterations in, on, and to the bid information and specifications shall apply to the Invitation For Bid submitted for and to the project indicated above. Except as modified by this Addendum Number One, all of the terms and provisions of the Invitation for Bid for the above listed project remain in full force and effect. This Addendum Number One supersedes all previous instructions pertaining to the items listed:

**CLARIFICATIONS & UPDATES:**



1. Page 53 of the Bidding Documents (Plan Set Drawing, Page 3 of 3) shall be updated with the included revised Plan Set Drawing, Page 3 of 3 included with this Addendum One.
  - a. The Itemized Bid Schedule remains unchanged.

**ADDENDUM ONE ACKNOWLEDGED:**

BY \_\_\_\_\_ TITLE \_\_\_\_\_  
(Addendum **must** be signed and returned with bid or receipt of the addendum **must** be acknowledged on the Invitation to Bid).

**REMAINDER OF PAGE INTENTIONALLY LEFT BLANK**

**ADDENDUM #1**

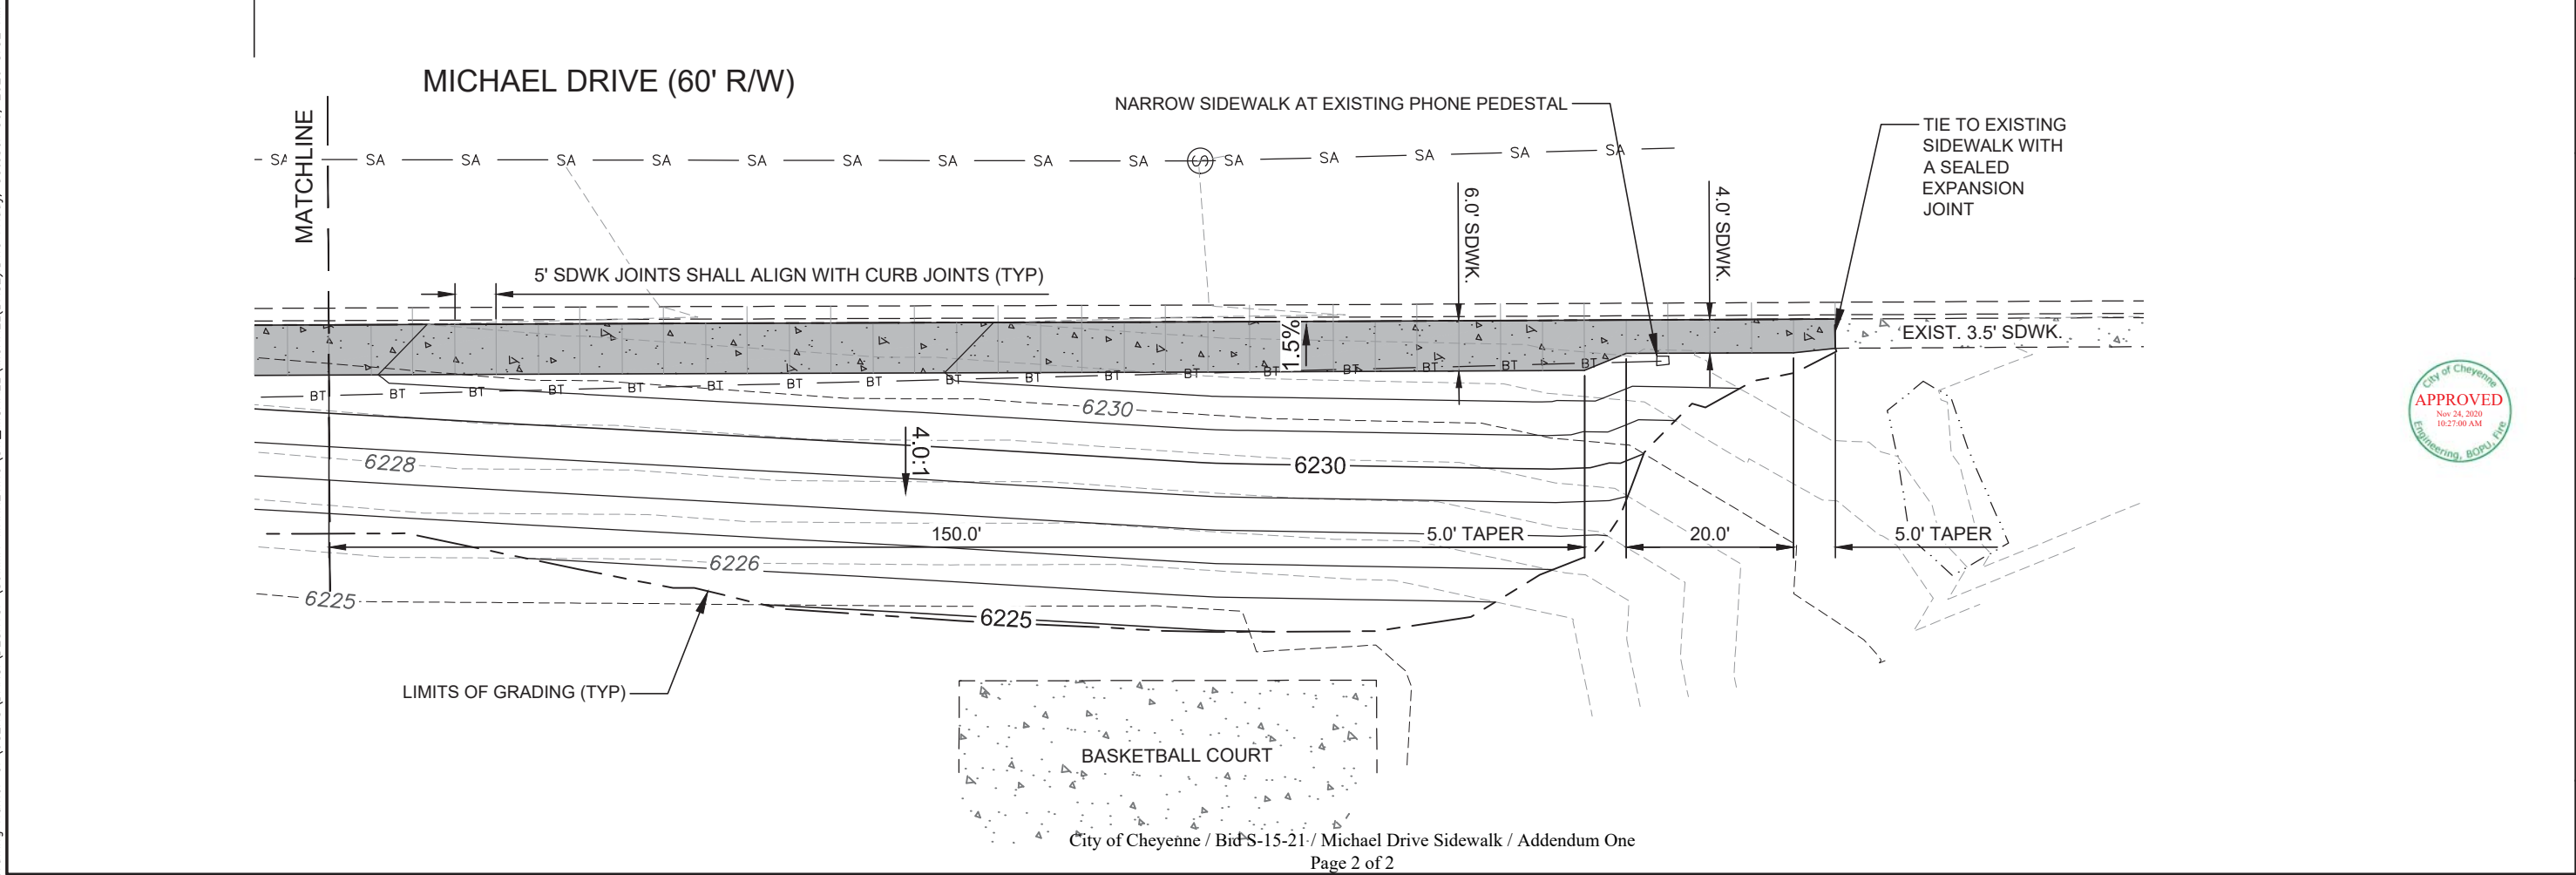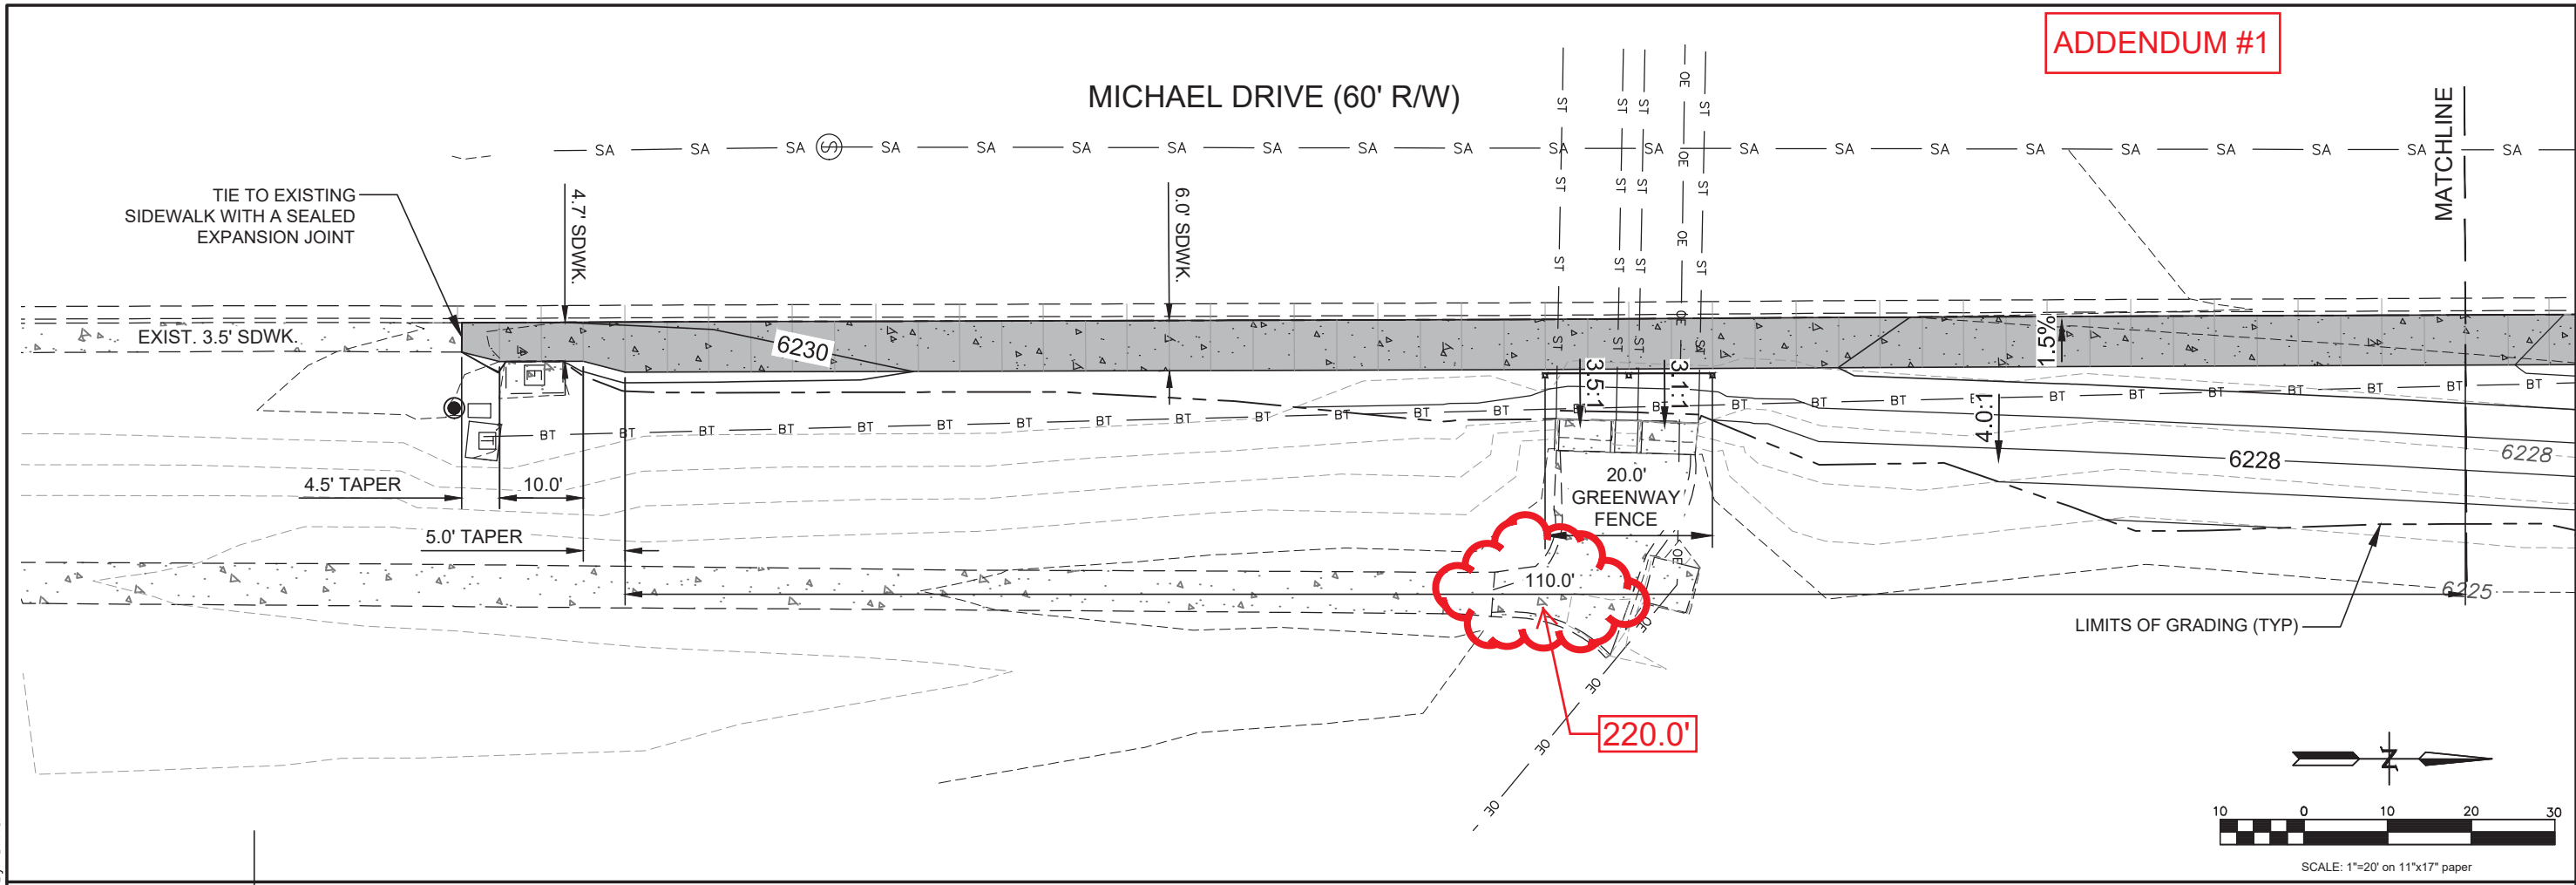

REV	DESCRIPTION OF REVISION	BY	DATE

**SUMMIT ENGINEERING, LLC**  
 5907 TOWNSEND PLACE  
 CHEYENNE, WY. 82009  
 307-637-0681

DESIGNED: DMH
DRAWN: DMH
CHECKER: LRG
PROJECT MANAGER: DMH
DATE: OCTOBER 2020

**MICHAEL DRIVE SIDEWALK**

**PLAN VIEW**

Drawing Name: C:\USERS\DACI\DESKTOP\SUMMIT\_MARKETING\GW\_MICHAEL\MICHAEL(BASE).DWG Friday, October 30, 2020 8:52 AM By: DACI